


PRELIMINARY NOT FOR CONSTRUCTION
 ISSUED FOR BIDDING
 ISSUED FOR PERMIT
 ISSUED FOR CONSTRUCTION


1 ON 1
 ONE on ONE DESIGN, Ltd.
 "a division of one"
 2719 LILLY MILL RD.
 CHARLOTTE, NC 28210
 phone: 704 643-8697
 fax: 704 643-8621
 email: olcvretos@carolina.rr.com

YIANNI PROPERTIES, LLC
 319 ABELIA DR.
 WAXHAW NC 28173


EXPANSION TO EXISTING BUILDING
 116 W. NORTH MAIN ST.
 WAXHAW, NC

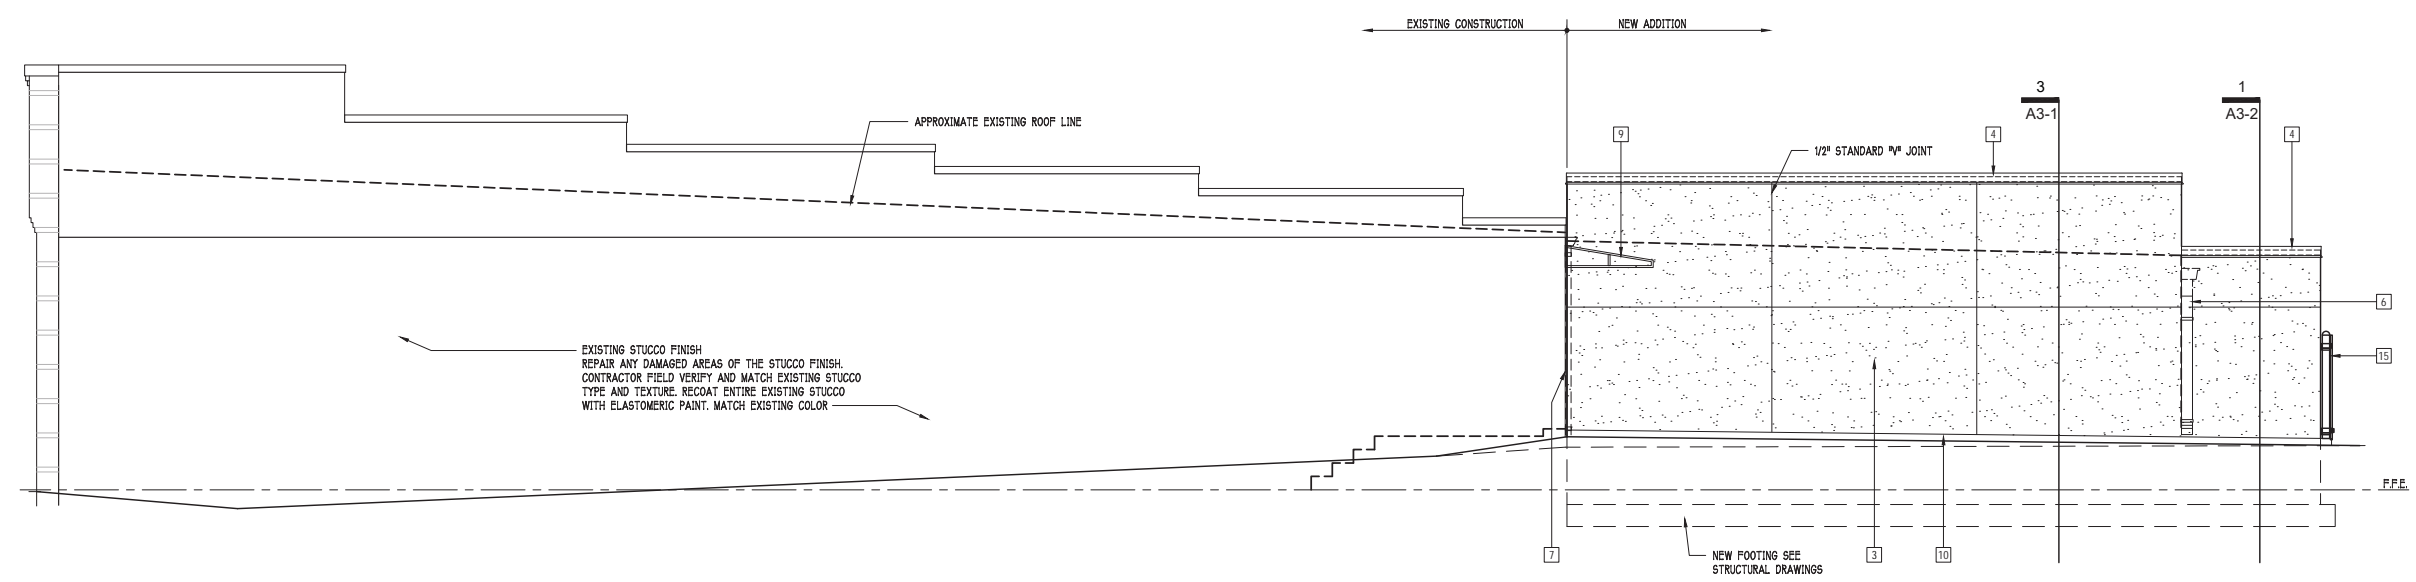

1 EAST ELEVATION 1/4"=1'-0"

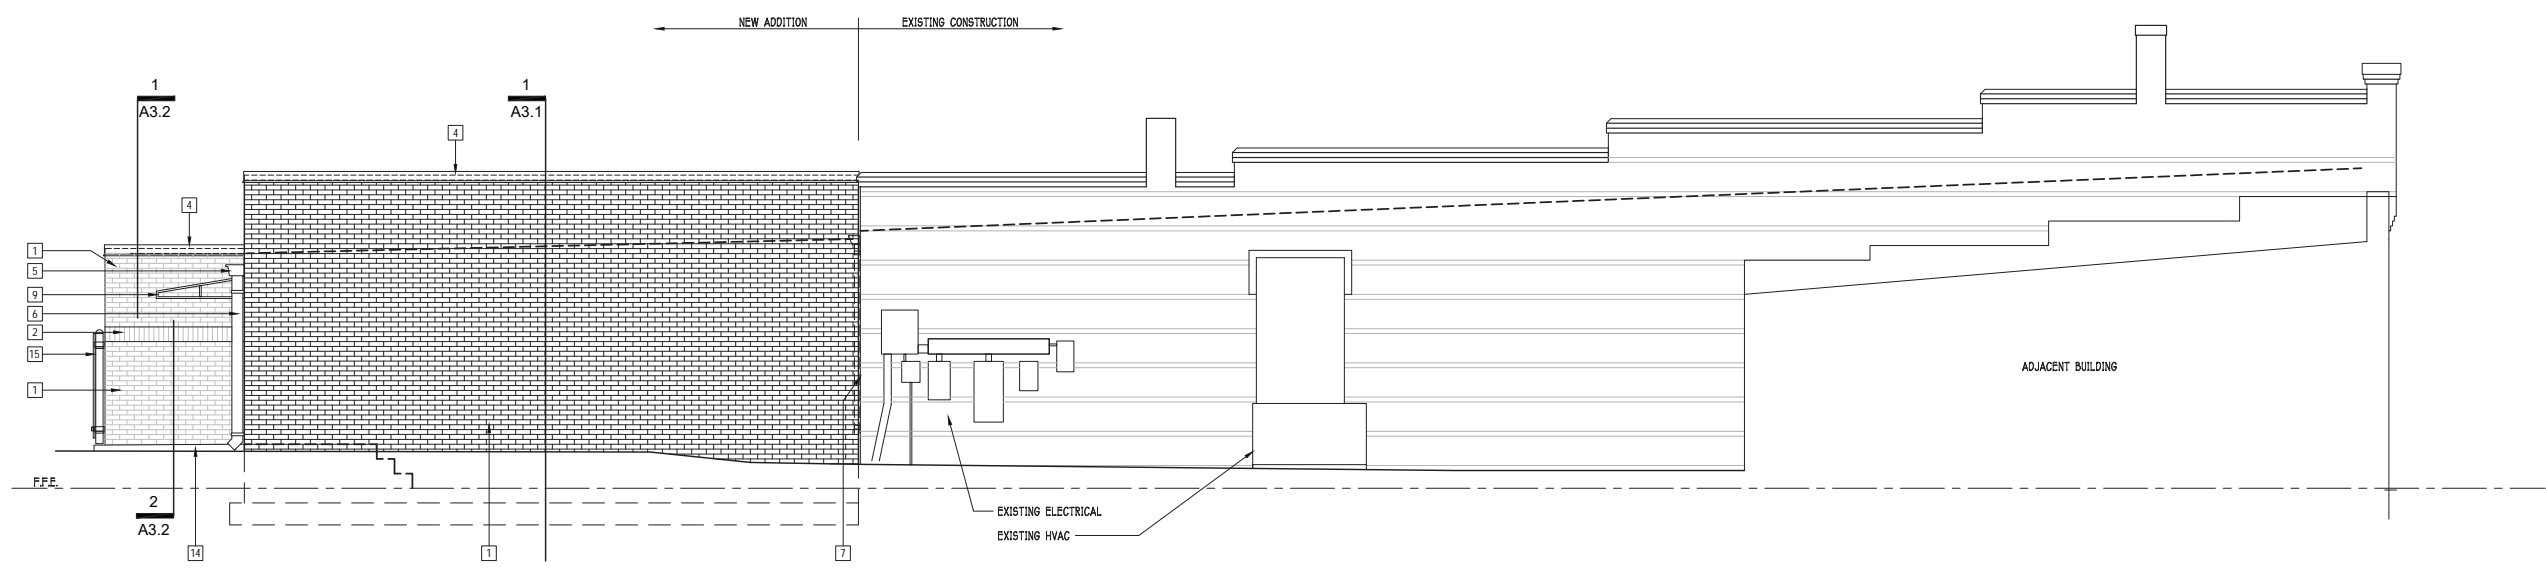

2 WEST ELEVATION 1/4"=1'-0"

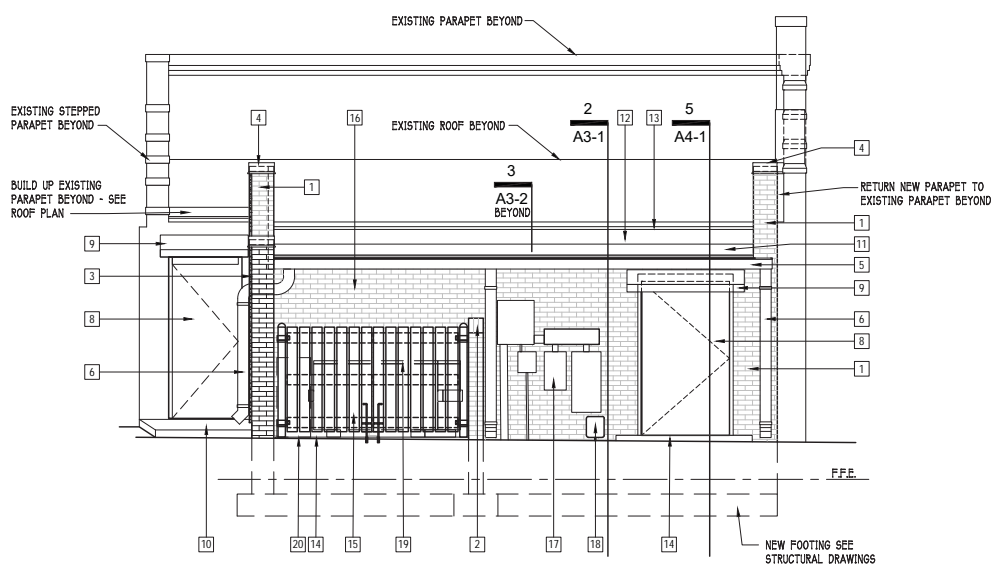

3 NORTH ELEVATION 1/4"=1'-0"

EXTERIOR MATERIAL SCHEDULE	
1	MODULAR BRICK VENEER, RUNNING BOND - COLOR TO MATCH EXISTING FRONT AND SIDES
2	MODULAR BRICK VENEER, SOLDIER - COLOR TO MATCH EXISTING FRONT AND SIDES
3	E.I.F.S. (EXTERIOR INSULATION FINISH SYSTEM) - COLOR TO BE SELECTED BY OWNER
4	PREFINISHED SNAP-LOCK COPING SYSTEM - MATCH BRICK COLOR
5	24 GA. 8" x 6" PREFINISHED GALVANIZED METAL GUTTER - MATCH BRICK COLOR
6	24 GA. 6" x 6" PREFINISHED GALVANIZED METAL DOWNSPOUT - MATCH BRICK COLOR
7	1" EXPANSION JOINT BACKER AND SEALANT
8	HOLLOW METAL DOOR & FRAME - PAINTED - COLOR TO MATCH ADJACENT WALL SURFACE
9	CANVAS AWNING - COLOR TO BE SELECTED BY OWNER. AWNINGS TO COMPLY WITH SECTION 31 FRAME 05 OF THE NCBC. THE FRAME TO BE DESIGNED BY THE AWNING MANUFACTURER.
10	CONC. SIDEWALK
11	24 GA PREFINISHED GALVANIZED METAL FASCIA - COLOR TO BE SELECTED BY OWNER
12	SINGLE PLY ROOFING MEMBRANE
13	PREFORMED ROOFING EXPANSION JOINT
14	CONCRETE PAD
15	DUMPSTER ENCLOSURE GATE SEE DETAIL XXXXXXX
16	MODULAR BRICK VENEER, RUNNING BOND, BEYOND, INSIDE THE DUMPSTER ENCLOSURE
17	ELECTRICAL SERVICE
18	NATURAL GAS METER
19	TRASH DUMPSTER 2 CUBIC YARD CONTAINER (6'-0"X3'-0"X3'-0" CHOICE WASTE CONTAINER)
20	GREASE CONTAINER IN THE TRASH DUMPSTER ENCLOSURE

4 EXTERIOR MATERIALS LEGEND NTS

1. ALL COLORS TO BE SELECTED BY OWNER.
 2. FOLLOW BEST CONSTRUCTION PRACTICE FOR SELECTION AND INSTALLATION OF ALL MATERIAL.
 3. INSTALL CONTROL JOINTS @ CHANGES OF SURFACES AND AS REQUIRED BY THE STRUCTURAL DRAWINGS. - COORDINATE WITH THE ARCHITECT BEFORE START OF BRICK VENEER INSTALLATION.

54 NOTES NTS

EXTERIOR ELEVATIONS

Drawn By
 CNV
 Issue Date: October 25, 2016
 Drawing File Name
 0416_A2.1_Elevations.dwg
 Revisions
 No. Date
 No. Date
 No. Date
 No. Date

Project Number
0416
 Building

Sheet OF
A2-1